
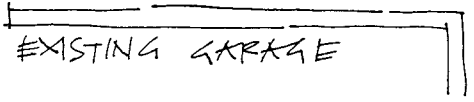



ROOF OPTIONS

PROPOSED "WIDE" RANCH

TIMBERLAKE BUILDERS INC.
DRAWN BY [Signature] 1/8" = 1'-0"

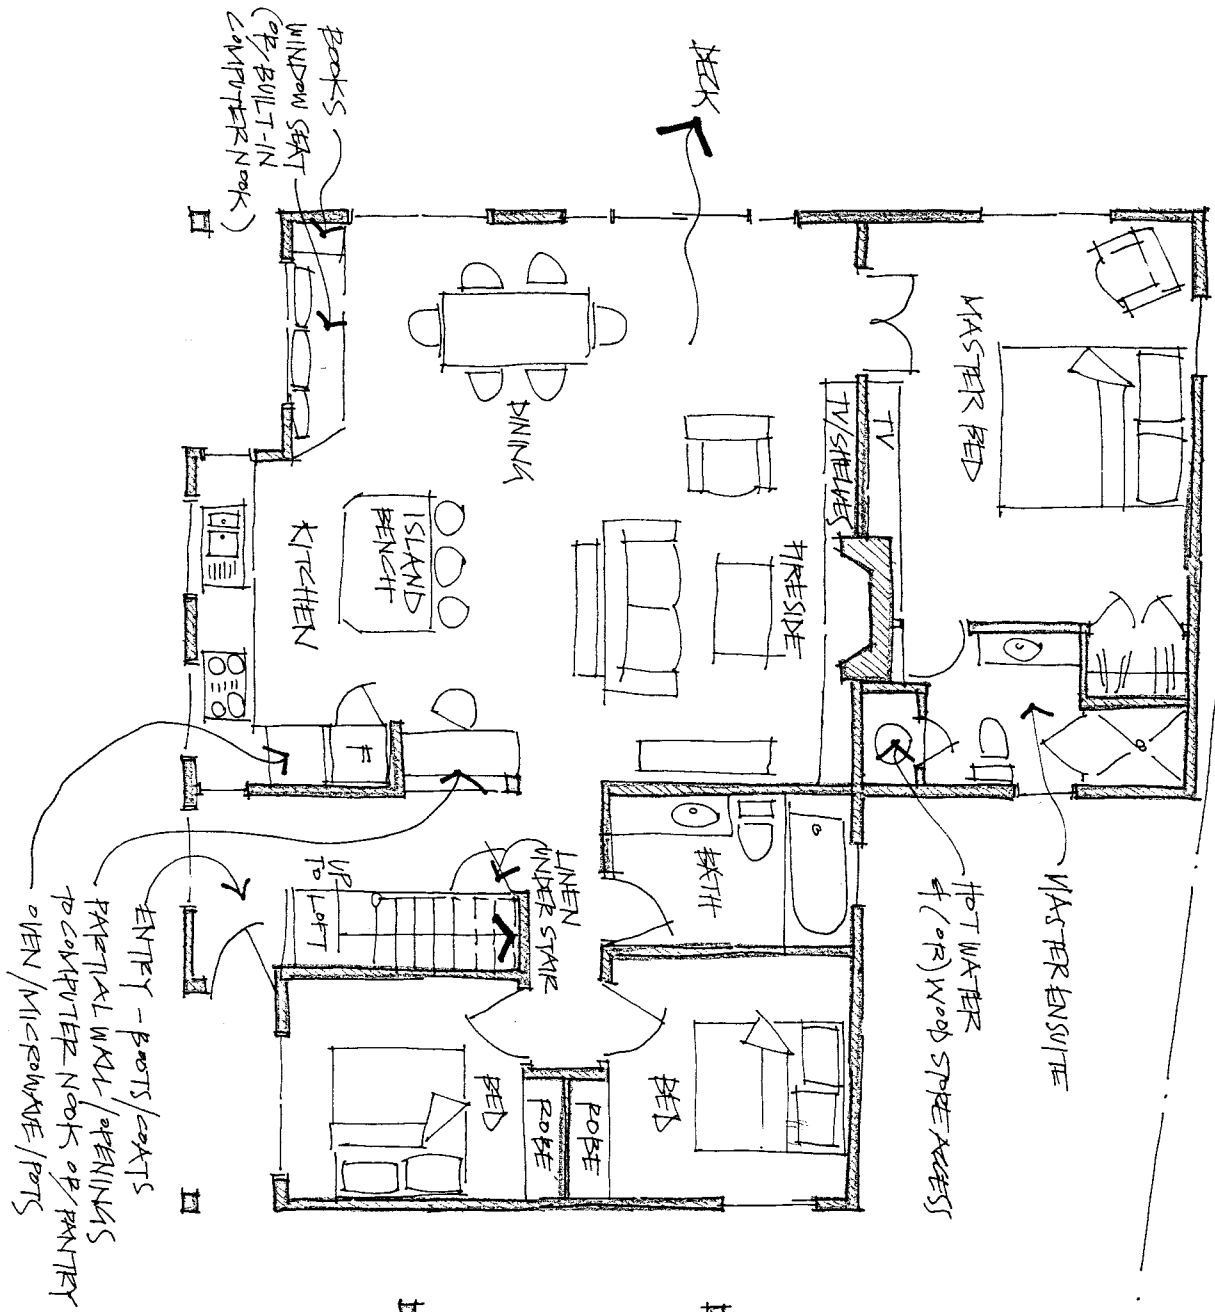

CHEPARK

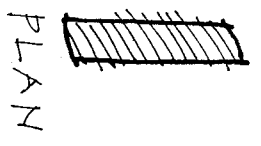

PROPOSED "WIDE" RANCH

TIMBERLAKE BUILDERS INC.
DRAWN BY [Signature] 1/8" = 1'-0"

APPROX. GFA = 1760 SQ'